


STAGING

CONCEPTS

CORPORATE OFFICE
 7008 Northland Dr. Suite 150
 Brooklyn Park, Minnesota 55428
 PH: (763) 533-2094
 MATERIAL
 AS SHOWN


TITLE
SCI - GRIPRAIL
PIPE AND TUBE RAILING
aisle rail

THIS DRAWING IS THE PROPERTY OF STAGING CONCEPTS, INC. AND IS FURNISHED ON A CONFIDENTIAL BASIS. NEITHER THE DRAWING NOR ITEMS THEREON ARE TO BE REPRODUCED OR USED IN ANY MANNER NOT AUTHORIZED BY STAGING CONCEPTS AND IS LOANED SUBJECT TO RETURN ON DEMAND

DATE
 DR. BY JMC DATE 2/23/09
 SCALE 1/2" = 1'
 UNSPECIFIED TOLERANCES ARE TO BE LINEAR ± 1/32" ANGULAR ± 0.5°

DESCRIPTION OF CHANGE
PRODUCT
PRODUCT NUMBER
P&T
aisle rail

| ITEM | DATE | DESCRIPTION OF CHANGE | AUTH. |
|------|------|-----------------------|-------|
| △ | | | |

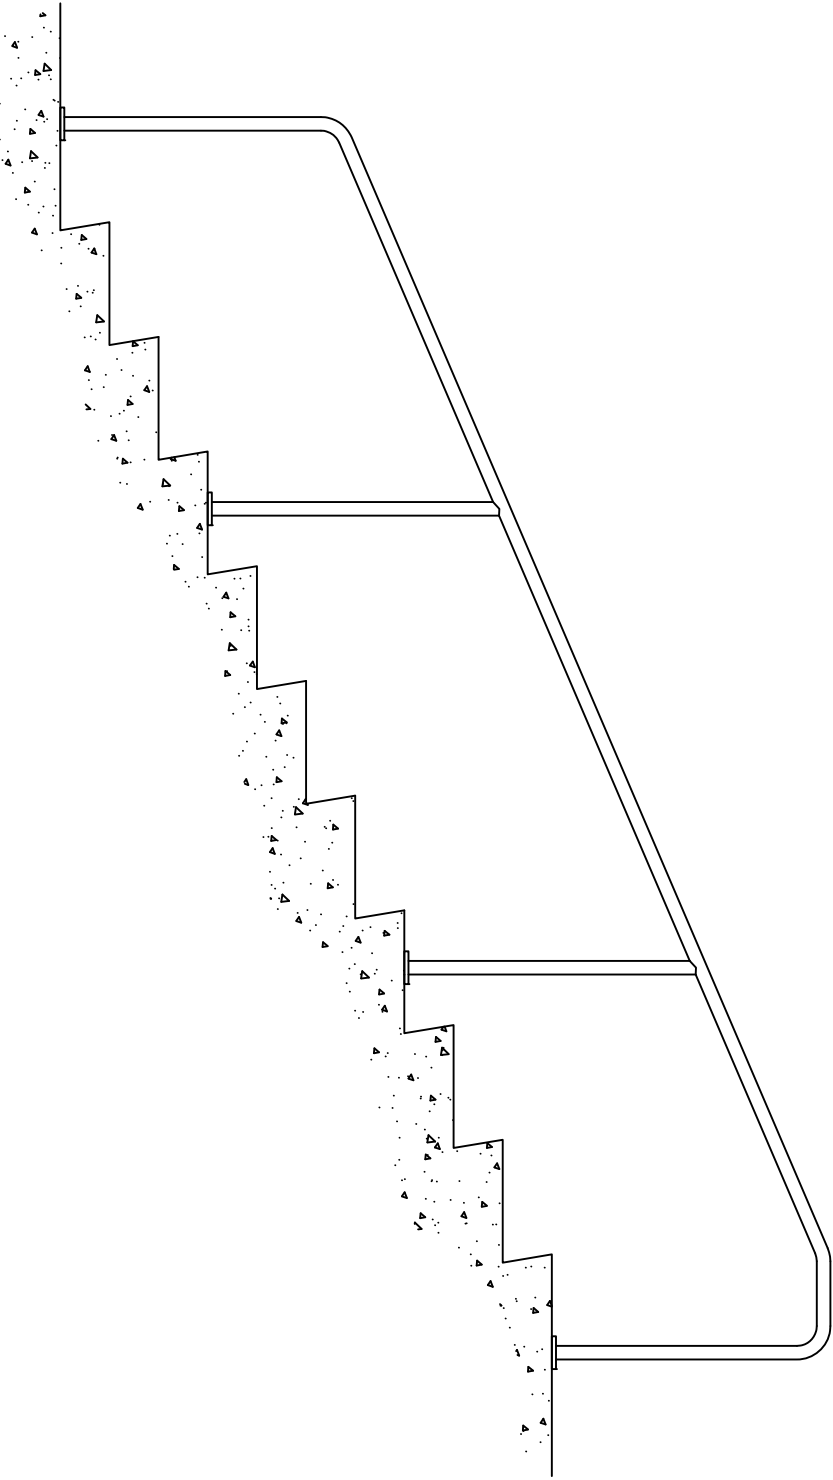

STAGING

CORPORATE OFFICE
 7008 Northland Dr. Suite 150
 Brooklyn Park, Minnesota 55428
 PH: (763) 533-2094

TITLE
SCI - GRIPRAIL
PIPE AND TUBE RAILING
CENTER HANDRAIL


THIS DRAWING IS THE PROPERTY OF STAGING CONCEPTS, INC. AND IS FURNISHED ON A CONFIDENTIAL BASIS. NEITHER THE DRAWING NOR ITEMS THEREON ARE TO BE REPRODUCED OR USED IN ANY MANNER NOT AUTHORIZED BY STAGING CONCEPTS AND IS LOANED SUBJECT TO RETURN ON DEMAND

DATE
 DR. BY JMC
 SCALE 1/2" = 1'
 UNSPECIFIED TOLERANCES ARE TO BE LINEAR ±1/32" ANGULAR ±0.5°

DESCRIPTION OF CHANGE
PRODUCT
DIVISION 5
PRODUCT
P&T
NUMBER
CENTER HANDRAIL

| ITEM | DATE | DESCRIPTION OF CHANGE | AUTH. |
|------|------|-----------------------|-------|
| △ | | | |

CONCEPTS

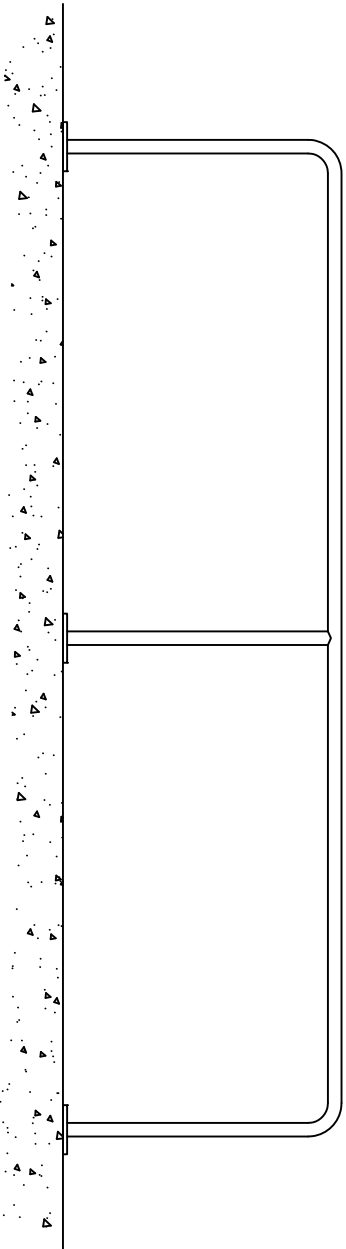

STAGING
CONCEPTS

CORPORATE OFFICE
7008 Northland Dr. Suite 150
Brooklyn Park, Minnesota 55428
PH: (763) 533-2094

TITLE
SCI - GRIPRAIL
PIPE AND TUBE RAILING
COURTESY/HK RAIL

MATERIAL
AS SHOWN

THIS DRAWING IS THE PROPERTY OF STAGING CONCEPTS, INC AND IS FURNISHED ON A CONFIDENTIAL BASIS. NEITHER THE DRAWING NOR ITEMS THEREON ARE TO BE REPRODUCED OR USED IN ANY MANNER NOT AUTHORIZED BY STAGING CONCEPTS AND IS LOANED SUBJECT TO RETURN ON DEMAND

DATE: 2/23/09
DR. BY: JMC
SCALE: 1/2" = 1'
UNSPECIFIED TOLERANCES ARE TO BE LINEAR ± 1/32" ANGULAR ± 0.5°

| ITEM | DESCRIPTION OF CHANGE | AUTH. |
|------|-----------------------|-------|
| △ | | |

PRODUCT NUMBER
P&T

PRODUCT
DIVISION 5
COURTESY/HK RAIL

STAGING

CORPORATE OFFICE
 7008 Northland Dr. Suite 150
 Brooklyn Park, Minnesota 55428
 PH: (763) 533-2094

TITLE
SCI - GRIPRAIL
PIPE AND TUBE RAILING
WALL HANDRAIL

THIS DRAWING IS THE PROPERTY OF STAGING CONCEPTS, INC AND IS FURNISHED ON A CONFIDENTIAL BASIS. NEITHER THE DRAWING NOR ITEMS THEREON ARE TO BE REPRODUCED OR USED IN ANY MANNER NOT AUTHORIZED BY STAGING CONCEPTS AND IS LOANED SUBJECT TO RETURN ON DEMAND

DATE
 DR. BY JMC
 SCALE 1/2" = 1'
 UNSPECIFIED TOLERANCES ARE TO BE LINEAR ± 1/32" ANGULAR ± 0.5°

DESCRIPTION OF CHANGE
 PRODUCT NUMBER
P&T
WALL HANDRAIL

| ITEM | DATE | DESCRIPTION OF CHANGE | AUTH. |
|------|------|-----------------------|-------|
| △ | | | |

